



## Exhibit A: Project Location Maps and Site Plans

# RATTLESNAKE CREEK DEBRIS BASIN LOCATION MAP

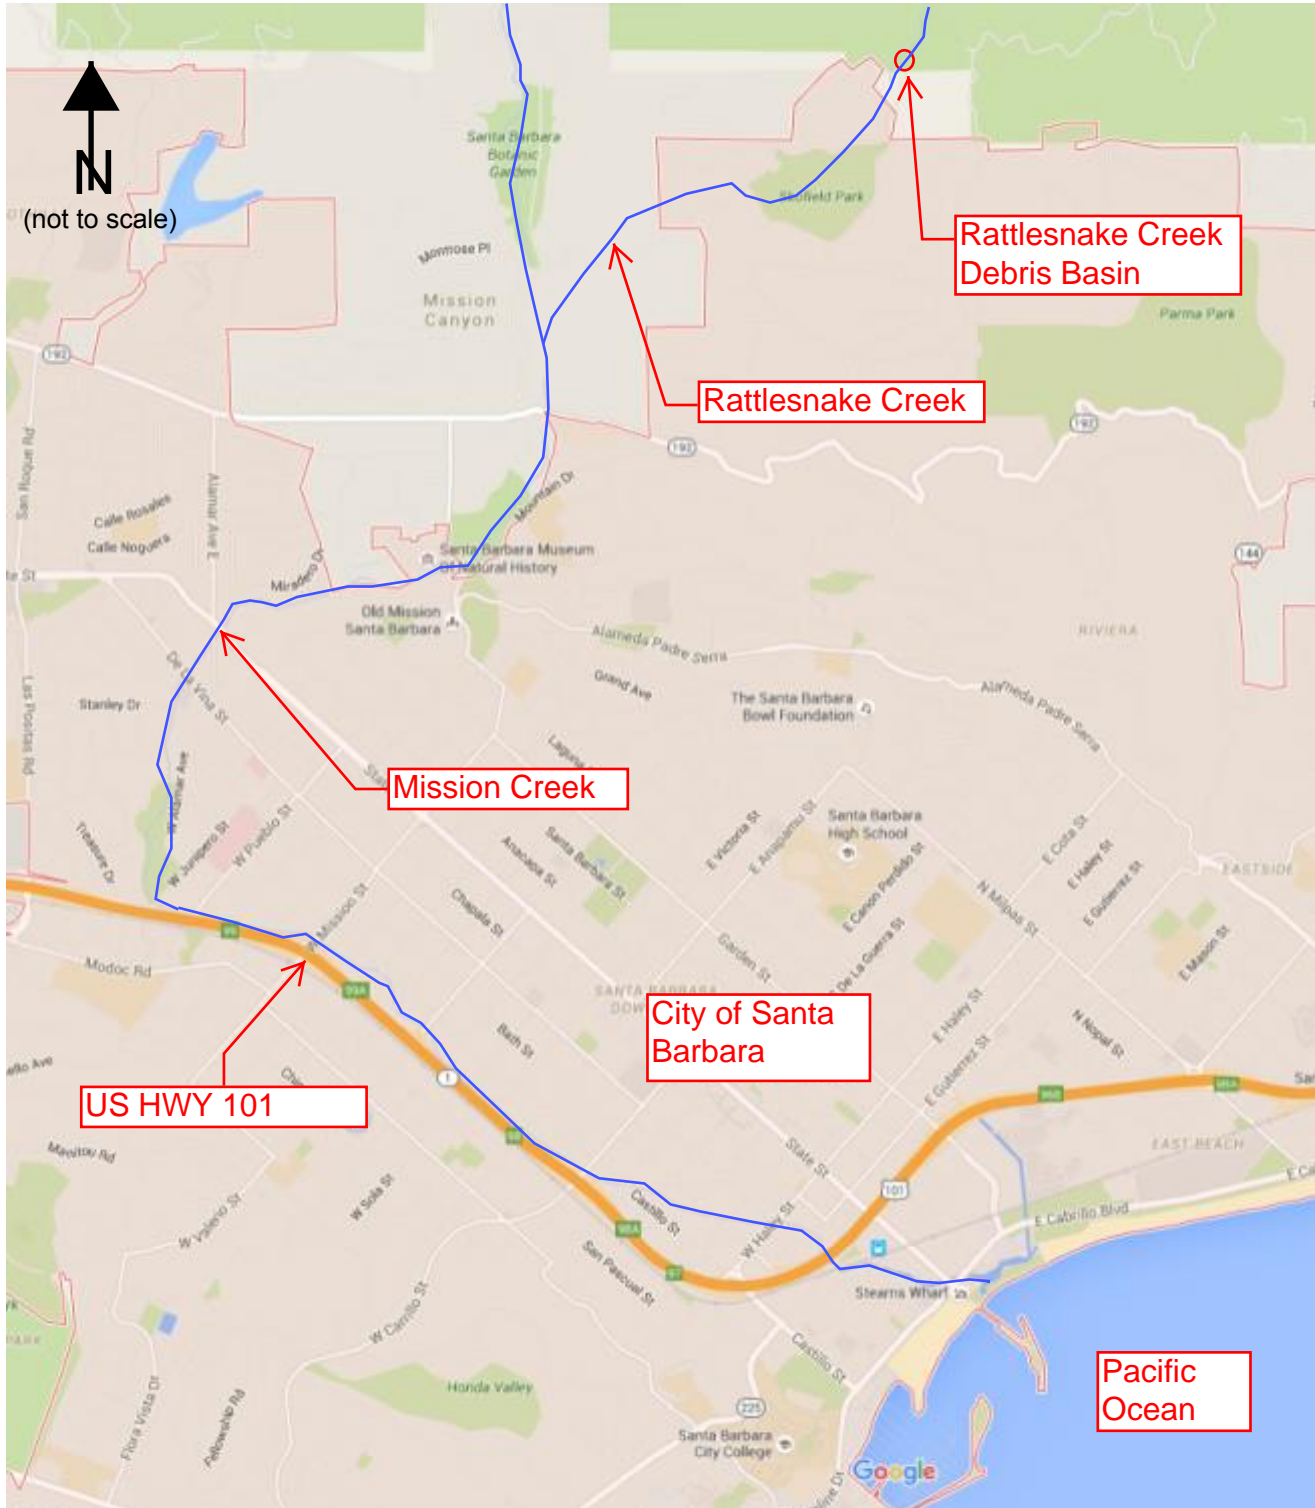

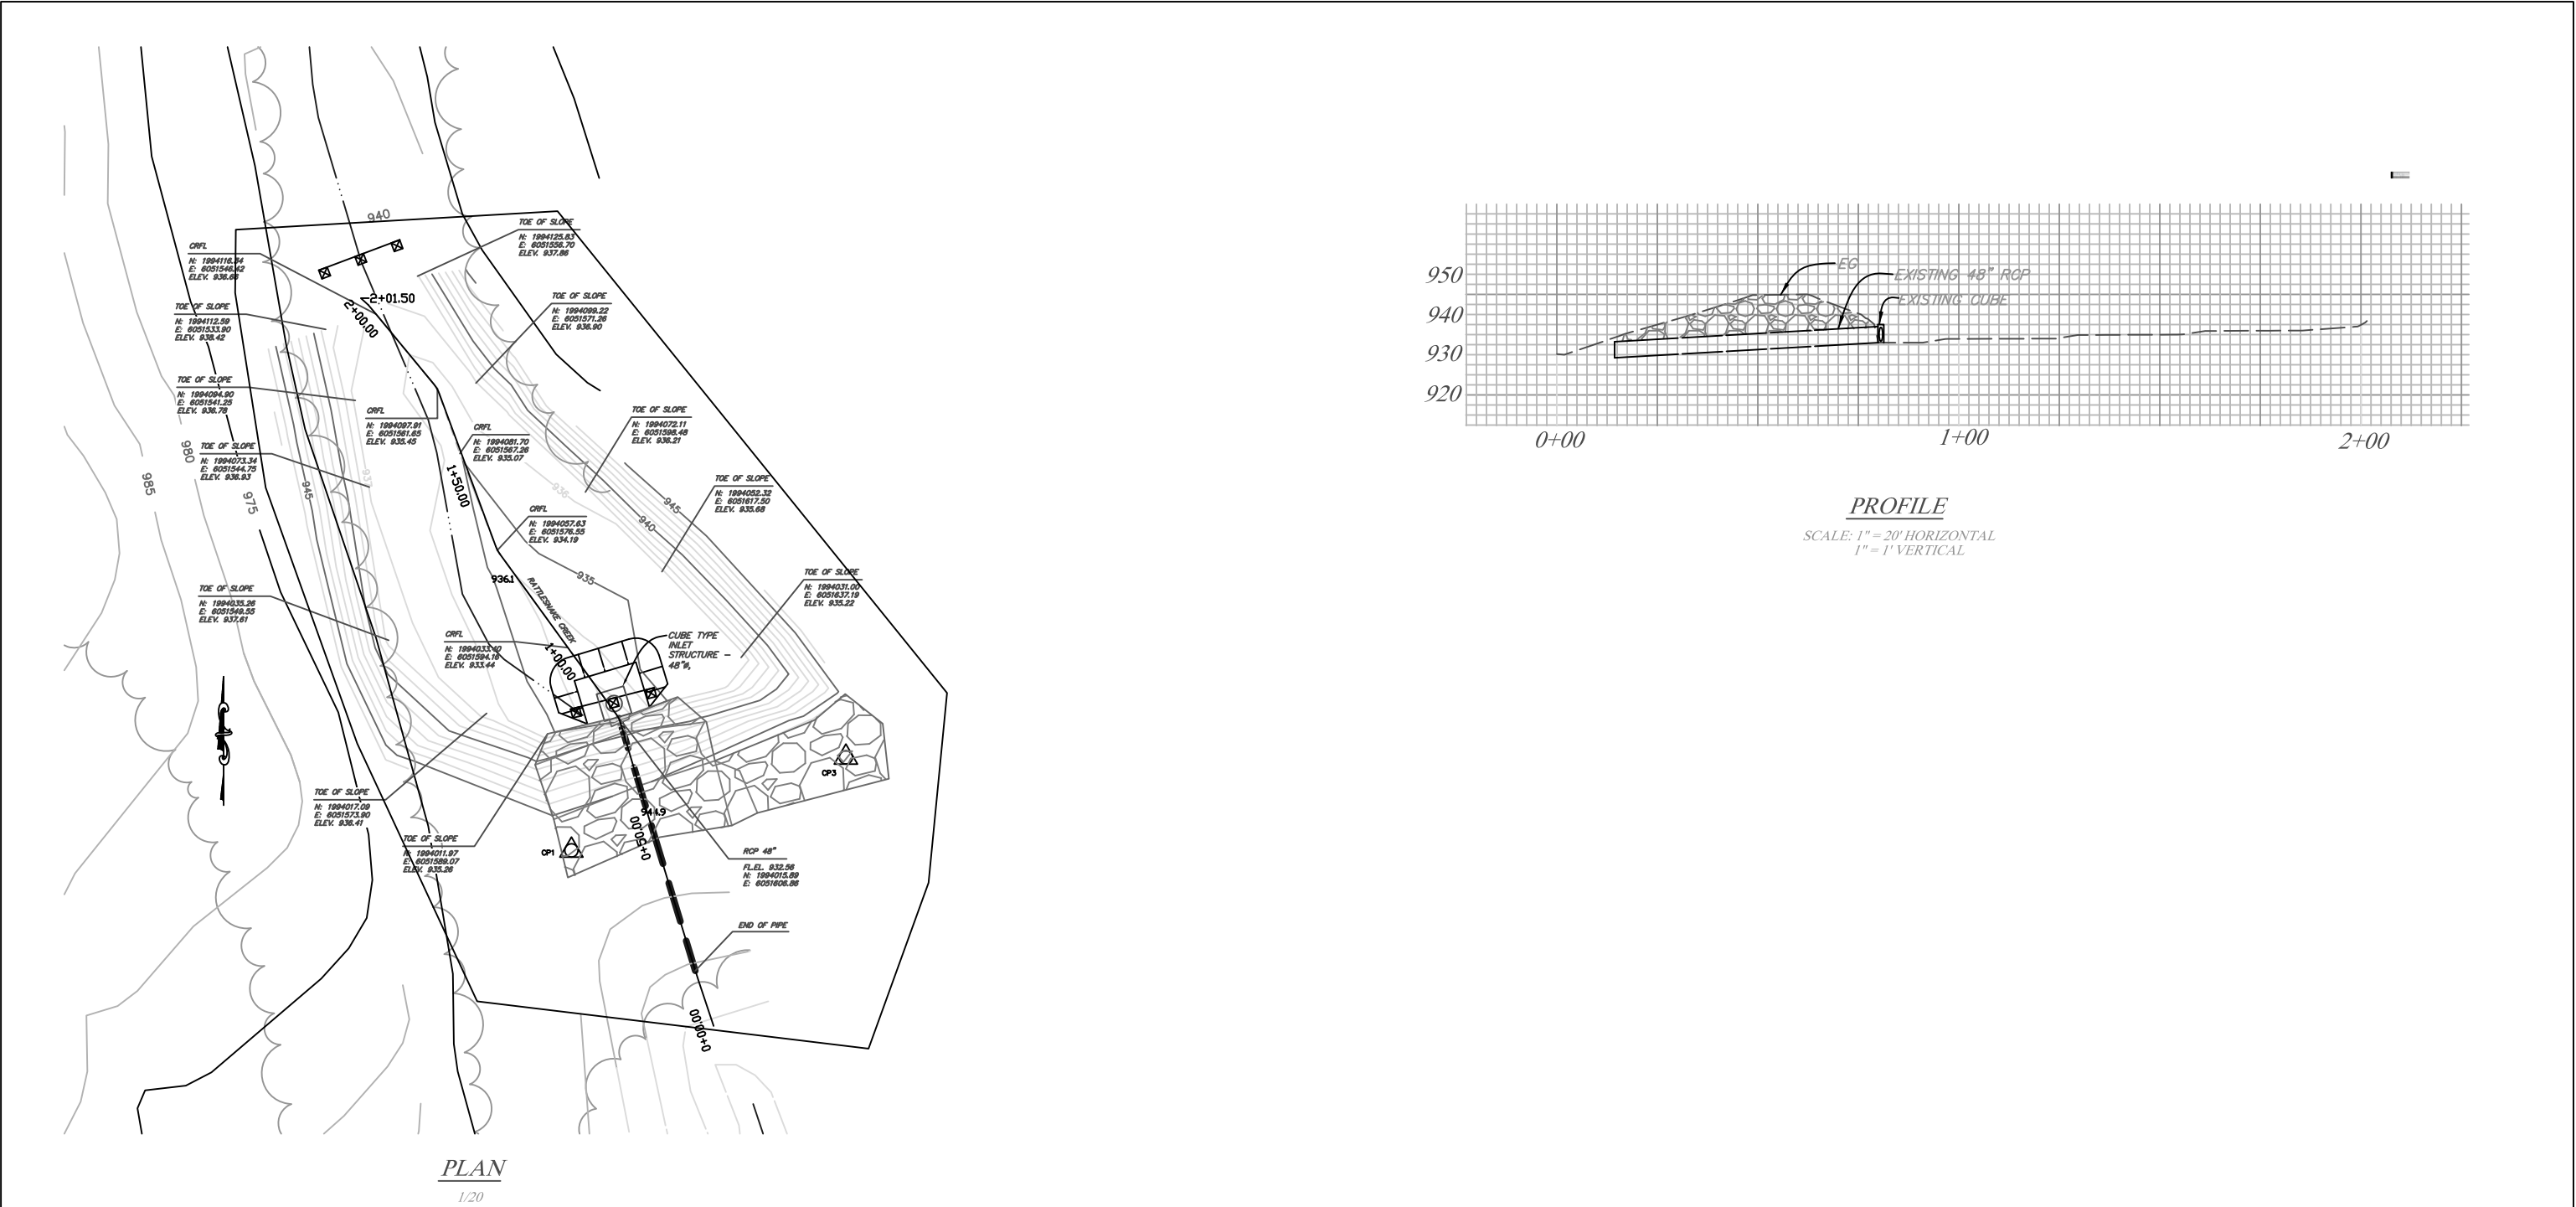

ALL UNDERGROUND UTILITIES SHOWN ARE PLOTTED BASED ON INFORMATION PROVIDED BY OTHERS, AND ARE APPROXIMATE. OVERHEAD UTILITIES ARE NOT SHOWN.

THE SANTA BARBARA COUNTY FLOOD CONTROL DISTRICT IS NOT RESPONSIBLE FOR THE ACCURACY OF THIS INFORMATION. CONTRACTOR SHALL NOTIFY UNDERGROUND SERVICE ALERT A MINIMUM OF TWO WORKING DAYS PRIOR TO COMMENCEMENT OF ANY EXCAVATION @ 1-800-422-4133.

UNAUTHORIZED CHANGES OR USES:  
THE SANTA BARBARA COUNTY FLOOD CONTROL & WATER CONSERVATION DISTRICT AND ITS EMPLOYEES WILL NOT BE RESPONSIBLE FOR, OR LIABLE FOR, UNAUTHORIZED CHANGES TO OR USES OF THESE PLANS. ALL PROPOSED CHANGES TO THE PLANS MUST BE PRESENTED IN WRITING TO THE DISTRICT AND APPROVED IN WRITING BY THE DISTRICT PRIOR TO IMPLEMENTATION OF ANY SUCH CHANGE OR USE.

**GENERAL NOTES:**


The source of topo is the Topographic map of the Santa Barbara City of 1995 and Santa Barbara County survey 02/10/2005 (showing cleaned condition) .


Topographic map is intended for general information only and does not contain all existing features.

**GRAPHIC SCALE**

REVISIONS				DESIGNED BY:		<div>SANTA BARBARA COUNTY FLOOD CONTROL AND WATER CONSERVATION DISTRICT 130 E. VICTORIA STREET SANTA BARBARA, CA 93101 (805) 568-3440</div>		RATTLESNAKE CREEK BASIN MODIFICATION  AREA OF XXXXXXXXXXXX SANTA BARBARA COUNTY, CALIFORNIA	PLAN & PROFILE		DESIGNED BY:		O-XXXX
NO.	DESCRIPTION	DATE	APR	FLOOD CONTROL DESIGN ENGINEER	DATE						J.F.		
											DRAWN BY:		
											O.R.		
											CHECKED BY:	SHEET 2 OF 2	
											J.F.	Filename:Rattlesnake Basin Modification.dwg	

# SAN YSIDRO CREEK DEBRIS BASIN LOCATION MAP

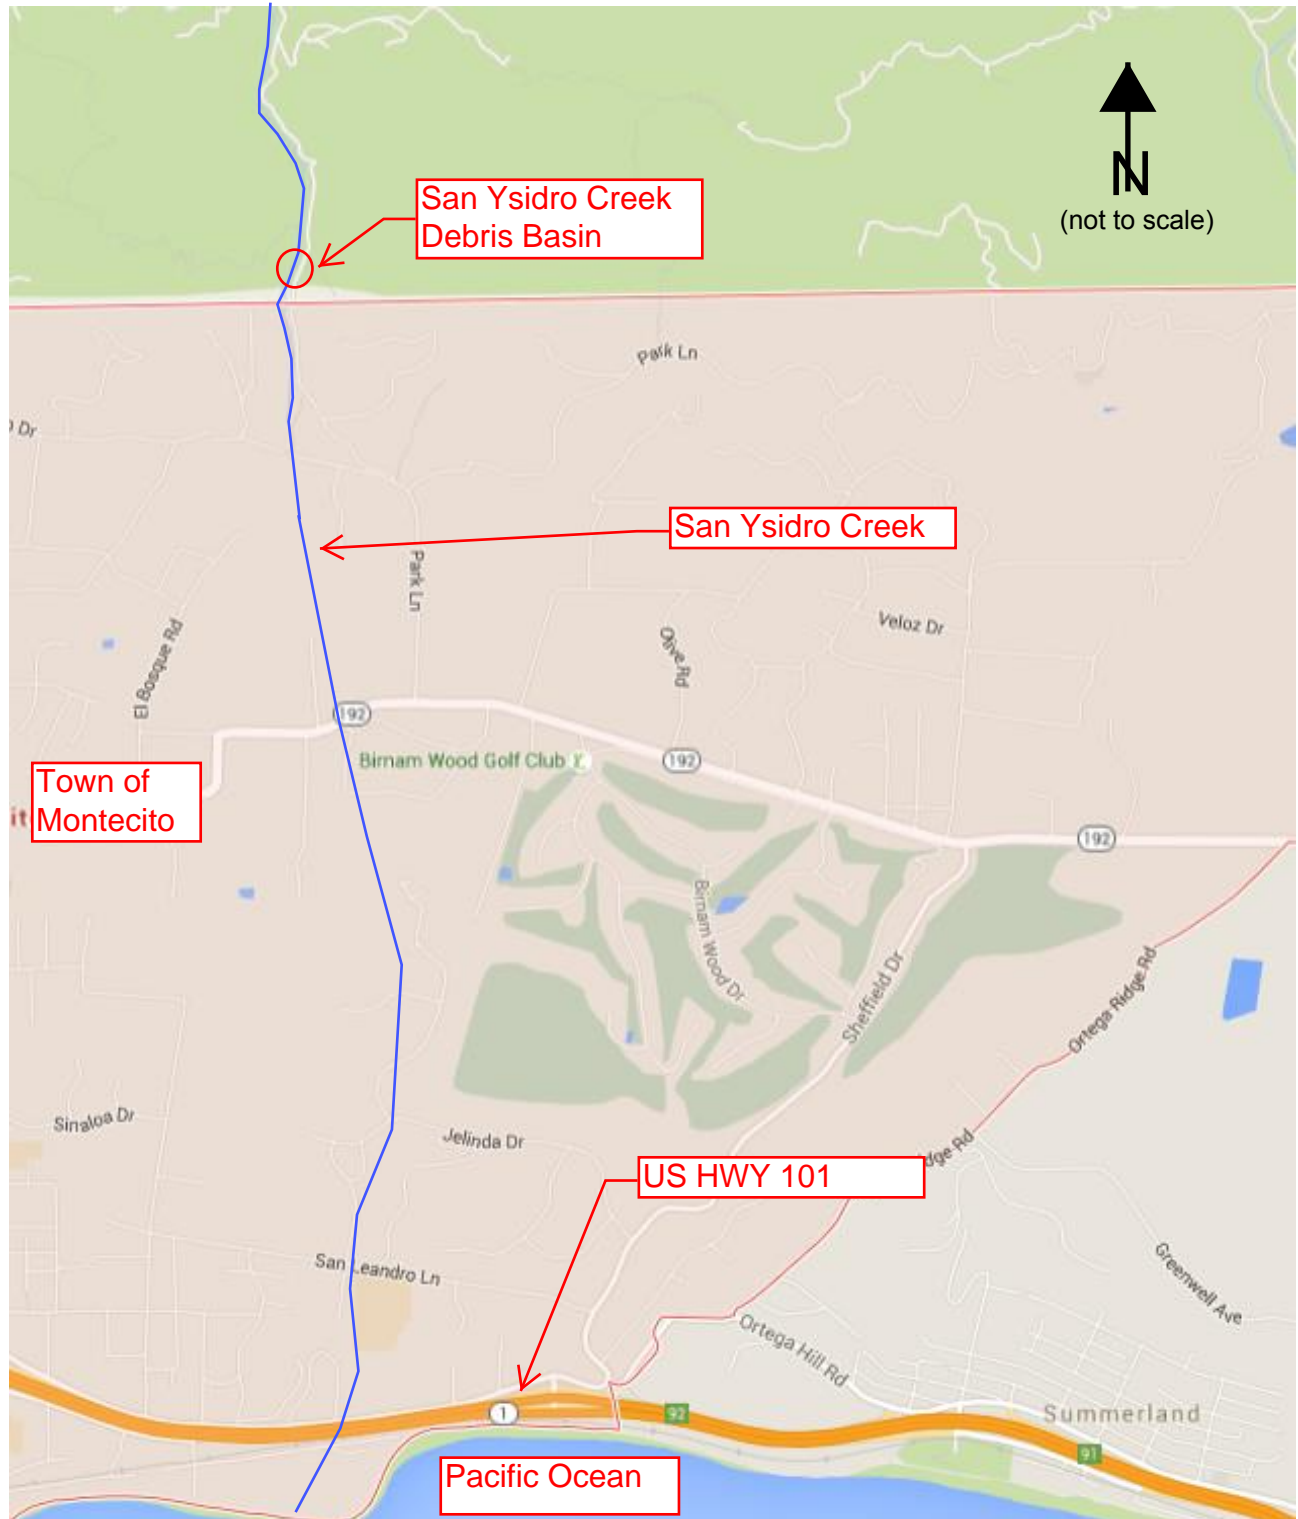

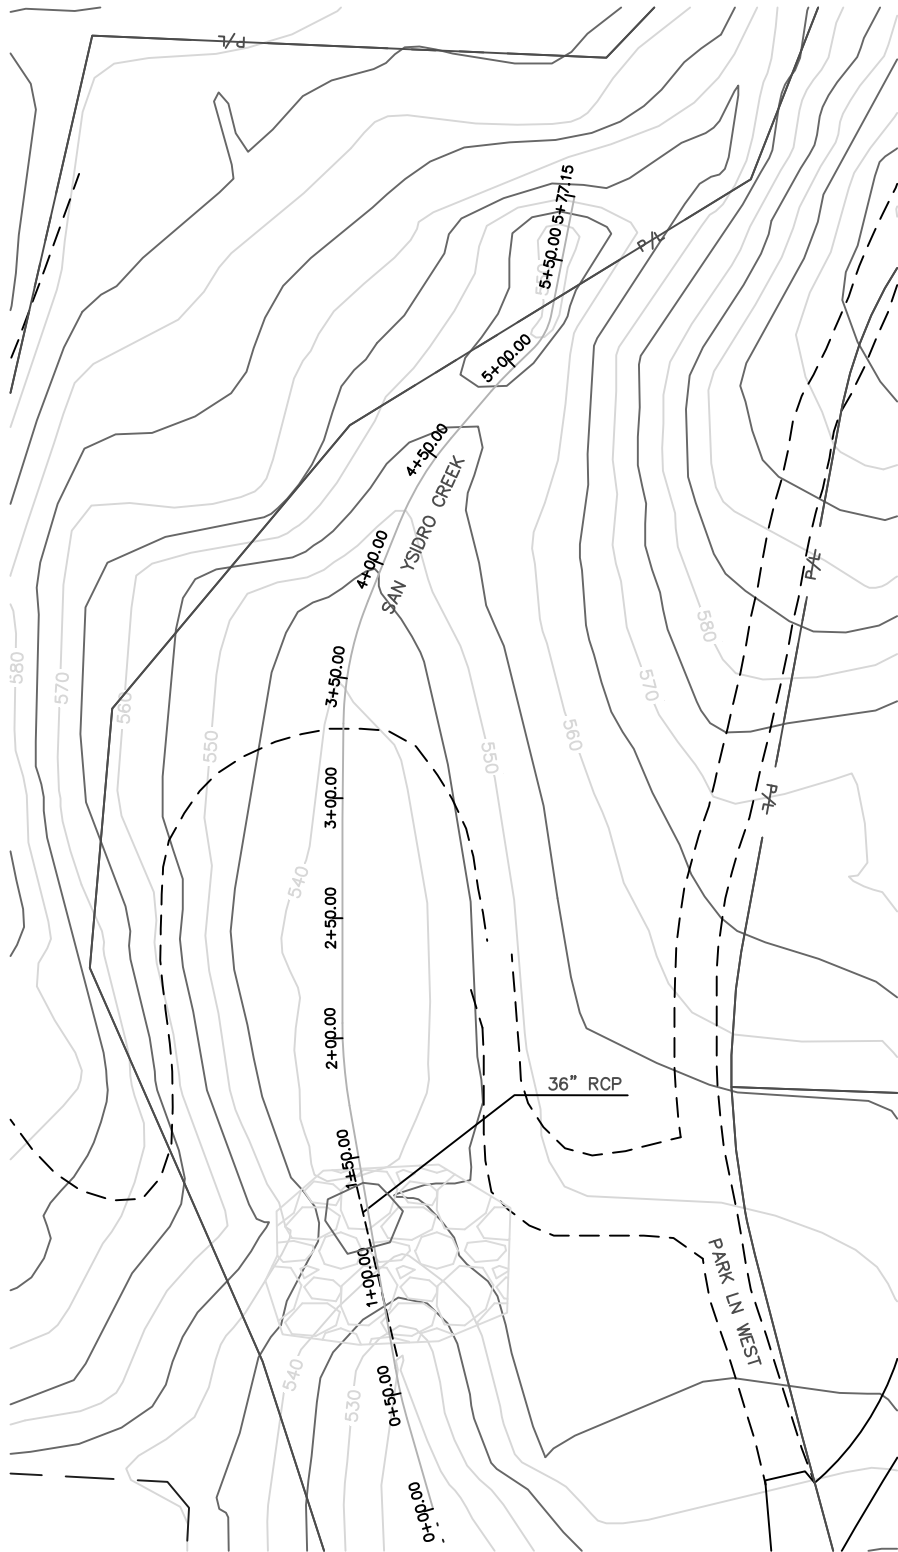

PLAN

Scale: 1 in = 40 ft

ALL UNDERGROUND UTILITIES SHOWN ARE PLOTTED BASED ON INFORMATION PROVIDED BY OTHERS, AND ARE APPROXIMATE. OVERHEAD UTILITIES ARE NOT SHOWN.

THE SANTA BARBARA COUNTY FLOOD CONTROL DISTRICT IS NOT RESPONSIBLE FOR THE ACCURACY OF THIS INFORMATION. CONTRACTOR SHALL NOTIFY UNDERGROUND SERVICE ALERT A MINIMUM OF TWO WORKING DAYS PRIOR TO COMMENCEMENT OF ANY EXCAVATION @ 1-800-422-4133.

UNAUTHORIZED CHANGES OR USES: THE SANTA BARBARA COUNTY FLOOD CONTROL & WATER CONSERVATION DISTRICT AND ITS EMPLOYEES WILL NOT BE RESPONSIBLE FOR, OR LIABLE FOR, UNAUTHORIZED CHANGES TO OR USES OF THESE PLANS. ALL PROPOSED CHANGES TO THE PLANS MUST BE PRESENTED IN WRITING TO THE DISTRICT AND APPROVED IN WRITING BY THE DISTRICT PRIOR TO IMPLEMENTATION OF ANY SUCH CHANGE OR USE.

REVISIONS			
NO.	DESCRIPTION	DATE	APR

DESIGNED BY:	
FLOOD CONTROL DESIGN ENGINEER	DATE

SANTA BARBARA COUNTY  
FLOOD CONTROL AND  
WATER CONSERVATION DISTRICT  
130 E. VICTORIA STREET  
SANTA BARBARA, CA 93101  
(805) 568-3440



SAN YSIDRO DEBRIS BASIN  
MODIFICATION  
AREA OF MONTECITO  
SANTA BARBARA COUNTY, CALIFORNIA


PLAN & PROFILE

DESIGNED BY:	XX
DRAWN BY:	O.R.
CHECKED BY:	J.F

O-XXXX

SHEET 2 OF 2

Filename: San Ysidro basin Plan.dwg

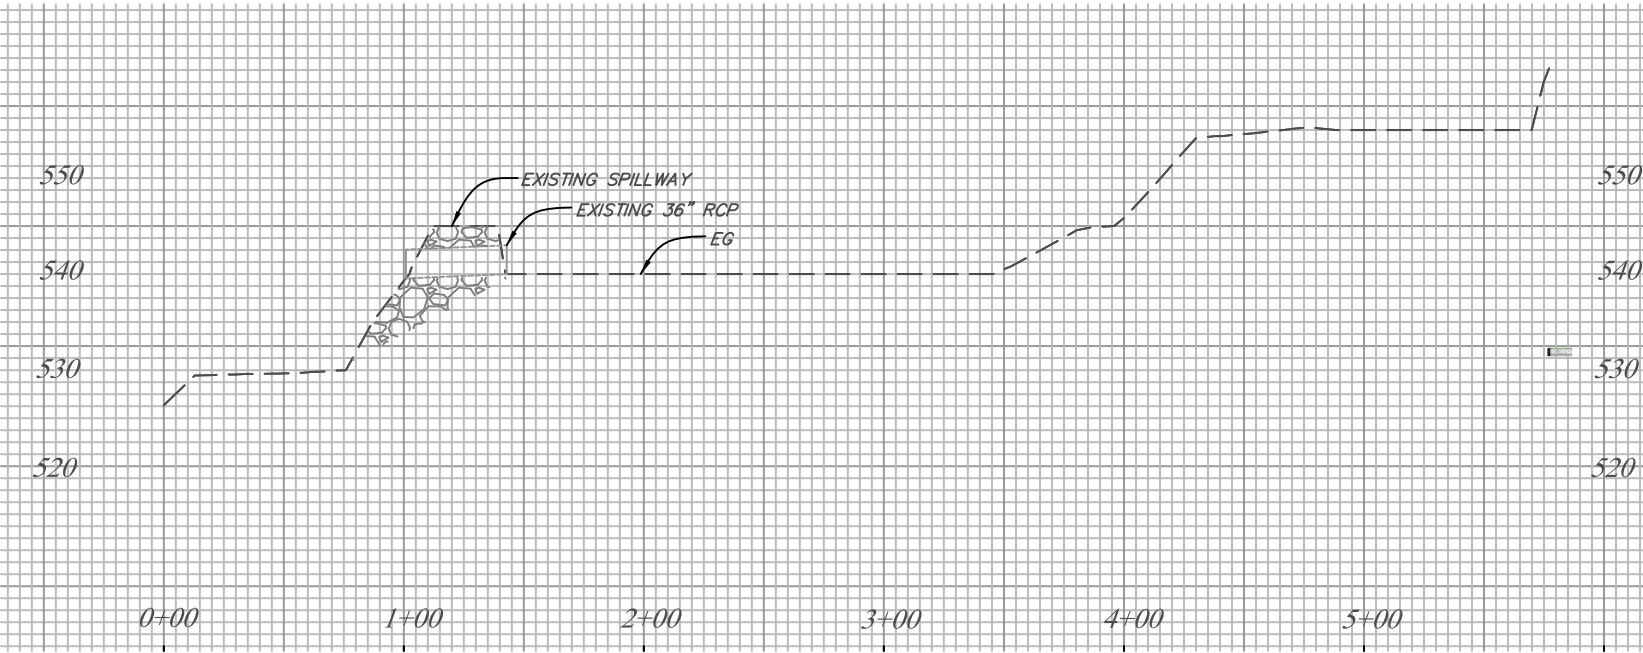

PROFILE

Scale: 1 in = 40 ft Horiz  
1 in = 10 ft Horiz

GENERAL NOTES:

The source of topo is the Topographic map of the Santa Barbara City of 1995.

Topographic map is intended for general information only and does not contain all existing features.

GRAPHIC SCALE

