



Community Map

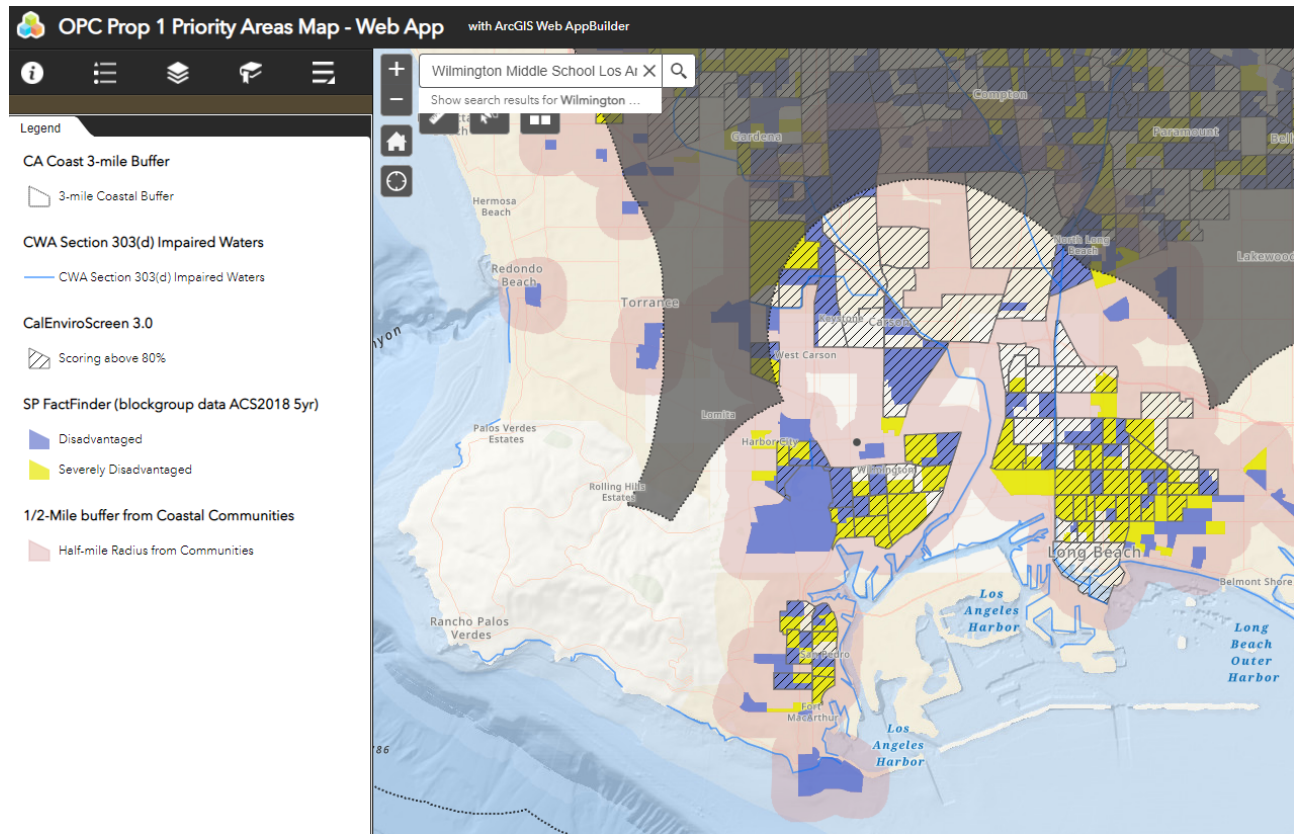

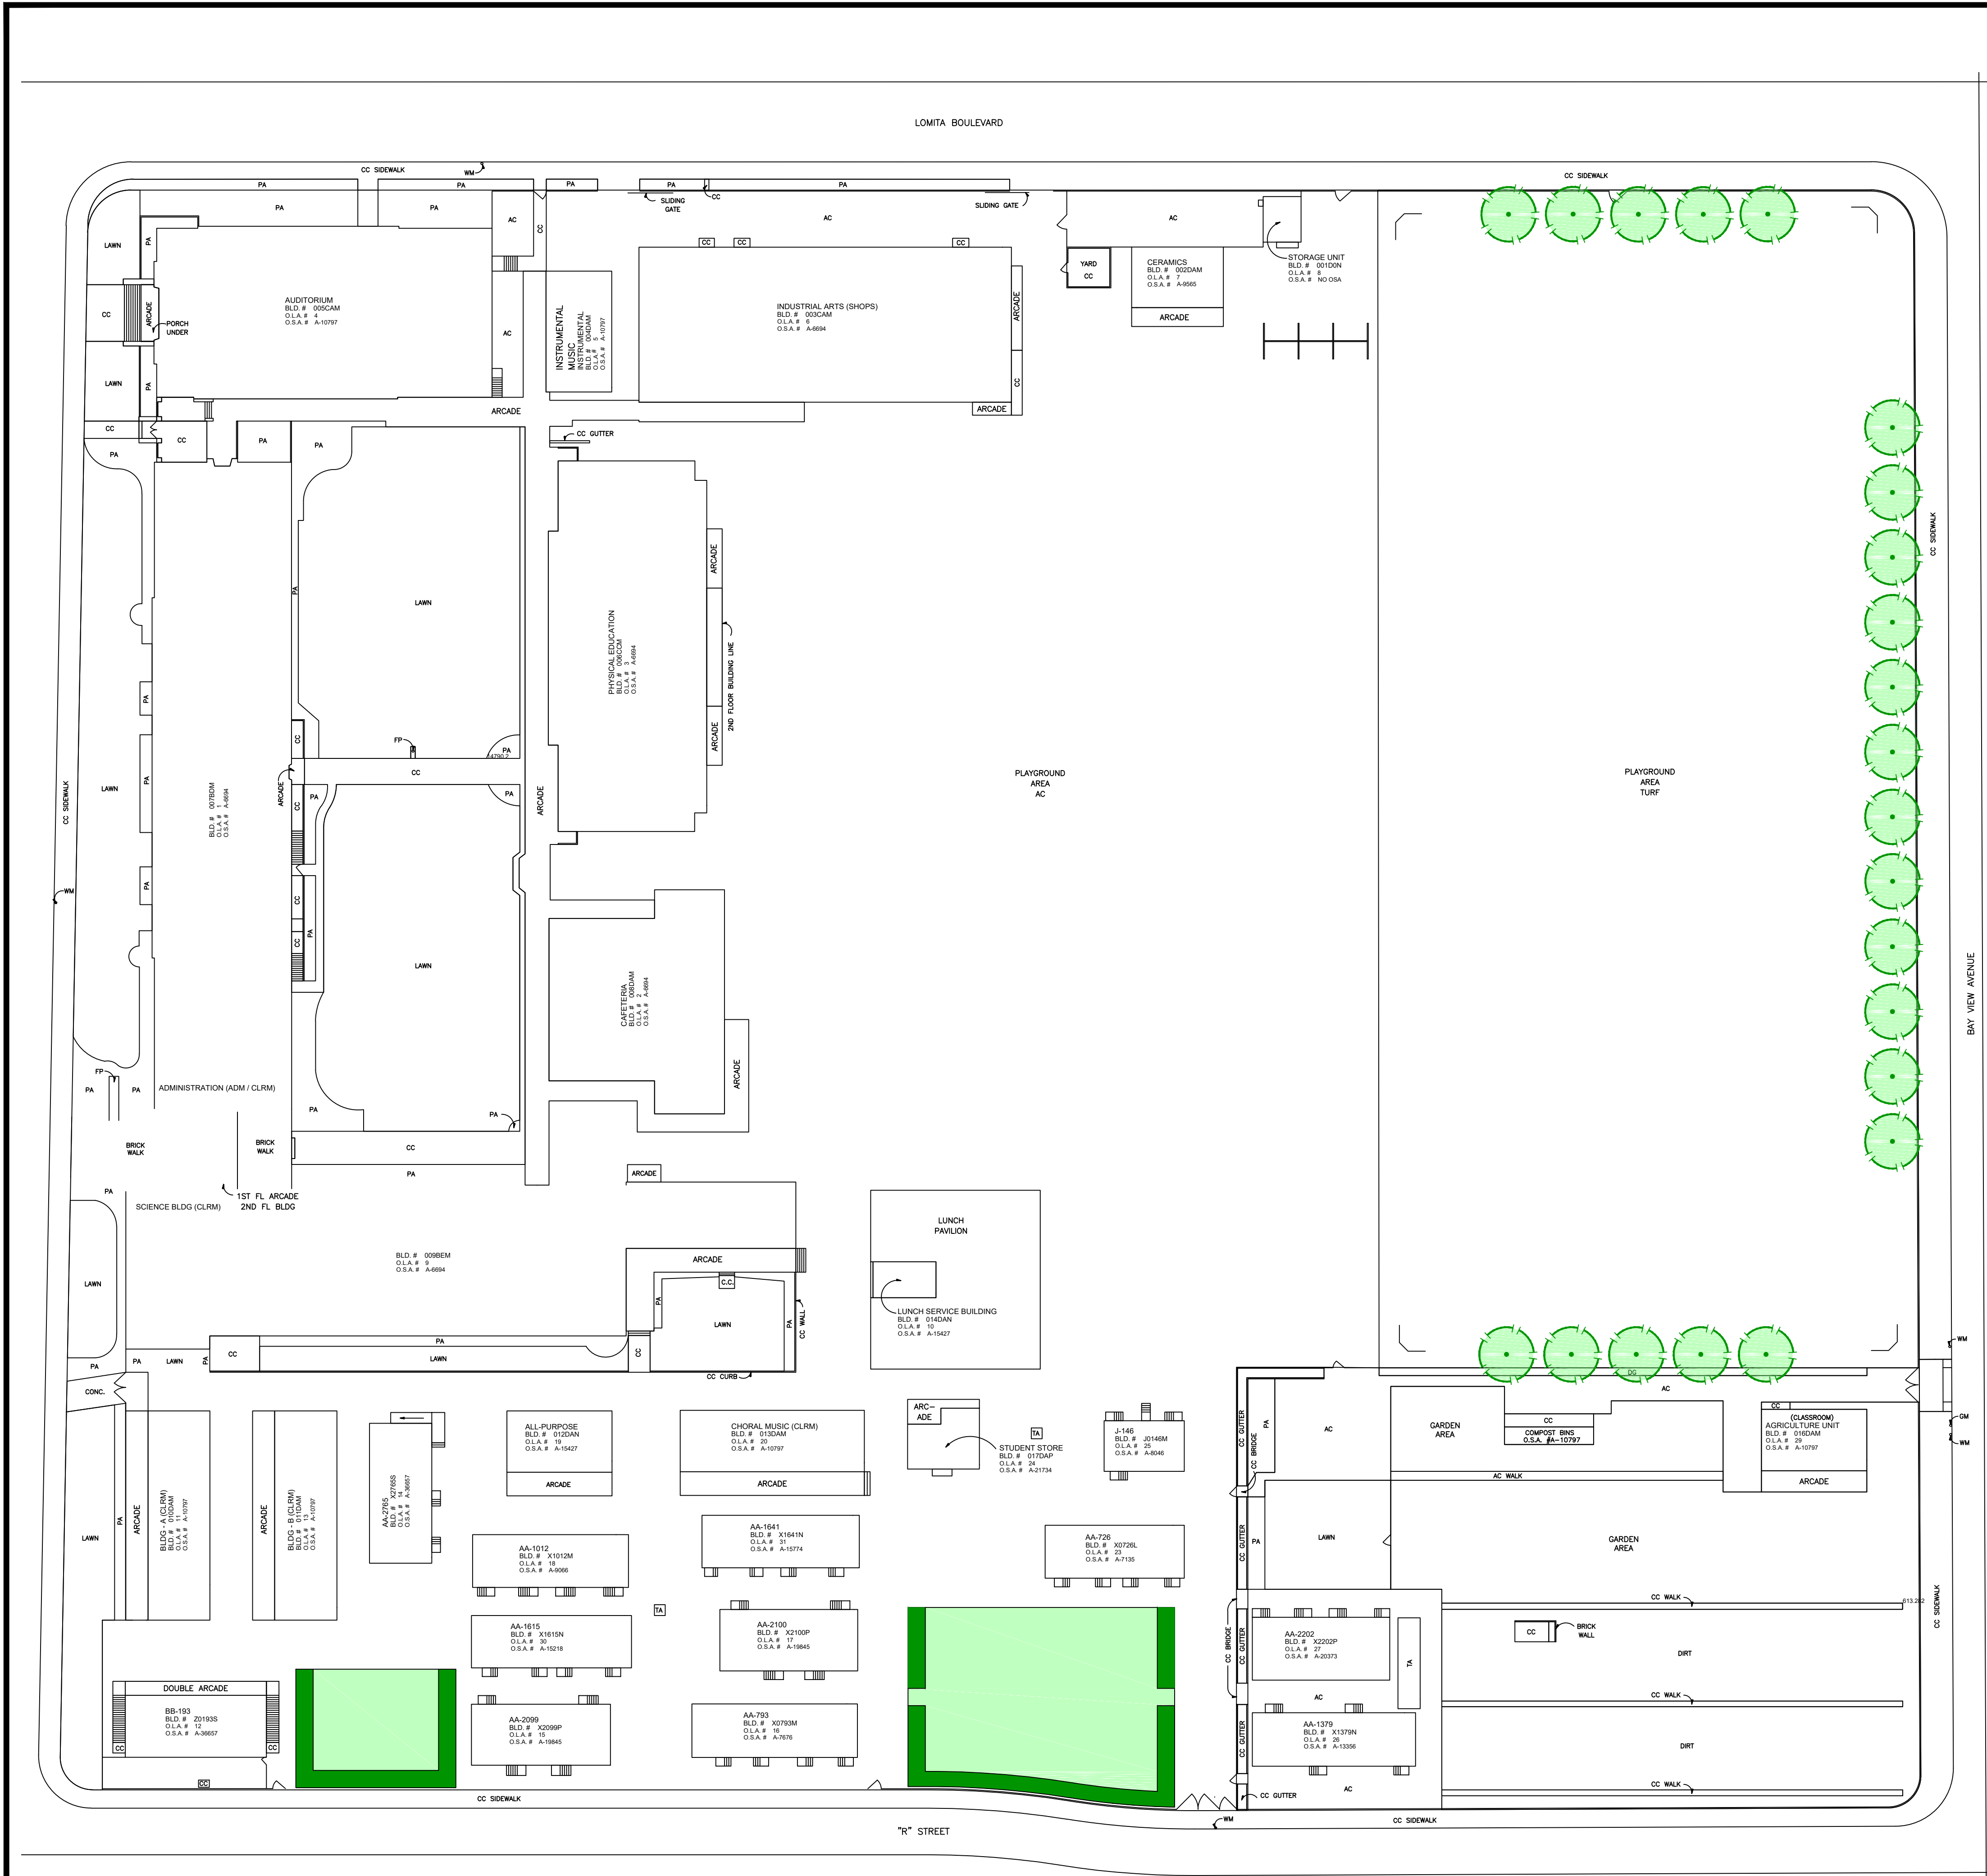

PROJECT LEGEND

OUTDOOR LEARNING ENVIRONMENTS:
Gathering Spaces, Reading Garden,
Native Habitat Gardens. 10,400 s.f.

1. Removal of Asphalt Paving
2. Decomposed Granite Walking Surfaces
3. Native and Low Water Use Trees & Plant Materials
4. Re-purposed Log Seating
5. Water Efficient Irrigation System

STORM WATER MITIGATION GARDENS.
Native Habitat Gardens, Water Infiltration Basins
Rain Gardens. 3,400 s.f.

1. Removal of Asphalt Paving
2. Excavation of Soil to 24" Deep
3. Install Infiltration Soil Mix & Gravel Base
4. Native and Low Water Use Trees & Plant Materials
5. Water Efficient Irrigation System
6. Interpretive Signage

NEW TREES AT GRASS PLAY FIELD.
25 New Trees @ 30' o.c.

1. Low Water Use Trees
2. Irrigation from Existing Grass Field Irrigation System



LOW WATER USE/ NATIVE PLANTS




OUTDOOR LEARNING ENVIRONMENT



OUTDOOR GATHERING SPACE



INFILTRATION BASIN / RAIN GARDEN

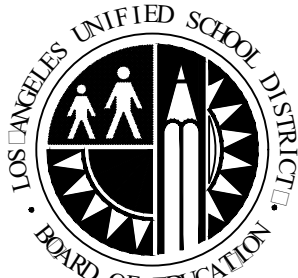

LOS ANGELES UNIFIED
SCHOOL DISTRICT

M&O - A/E SERVICES
FACILITIES SERVICES DIVISION

333 S. BEAUDRY AVENUE, 22ND FLOOR
LOS ANGELES, CALIFORNIA 90017
TEL: (213)241-3952
EMAIL: HERRICK.AU@LAUSD.NET

PROJECT TITLE AND SCHOOL LOCATION

WATER WISE GARDEN

AT

CARTHAY
ENVIRONMENTAL MAGNET SCHOOL

6351 W OLYMPIC BLVD,
LOS ANGELES, CA 90048

COMMISSIONED ARCHITECT

CONSULTANT

STAMPS/SEALS

DIVISION OF THE STATE ARCHITECT

SHEET TITLE:

CONCEPT
GARDEN PLAN

PROJECT NO.: WILMINGTON M PROJECT ARCH: RLV

DRAWN: RLV CHECKED: RLV

SHEET NUMBER

L1.0

DATE: 06/21/21 SHEET: 1 OF 1